


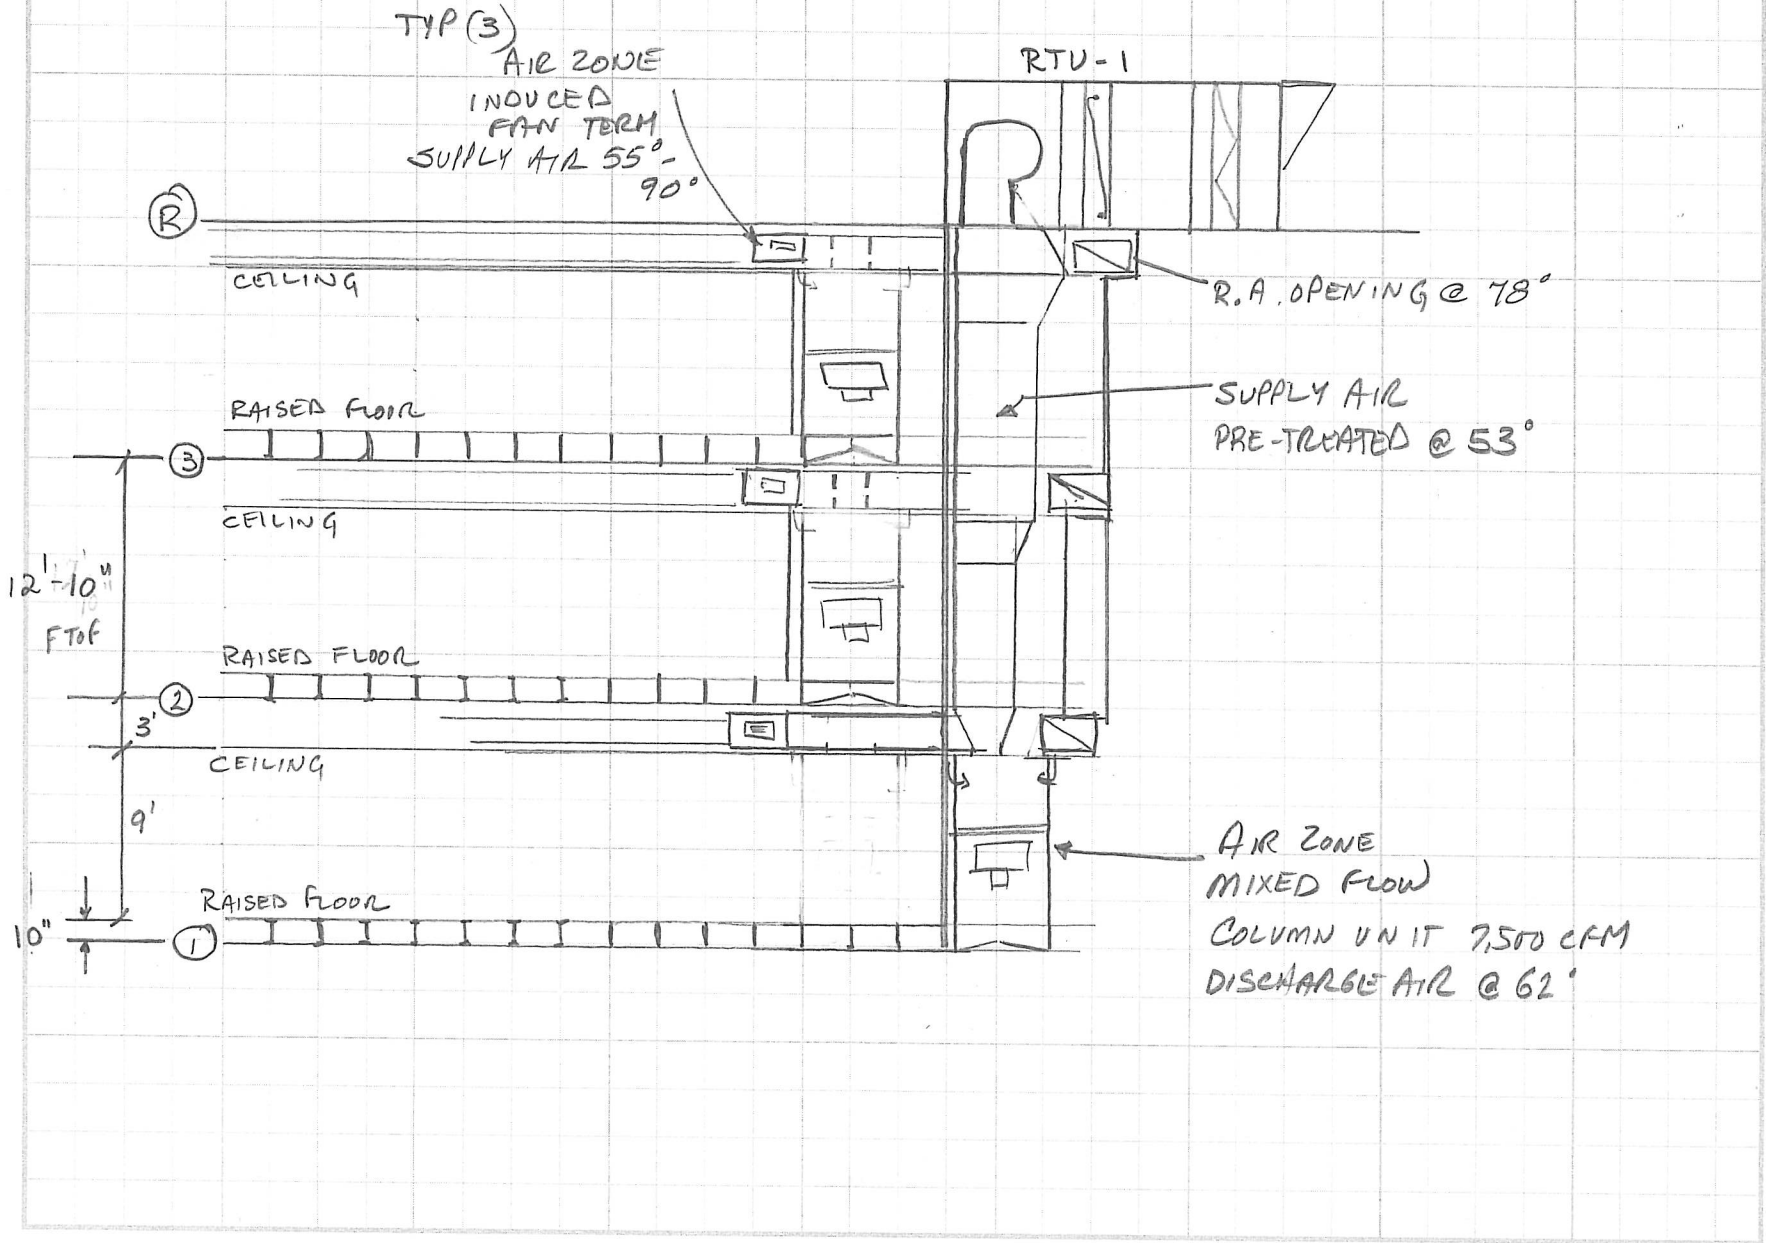

# SUPPLY AIR RISER DIAGRAM



# TYPICAL LOW RISE OFFICE BUILDING

29,200 GROSS  
22,600 NET

