


PROPOSED AIR ZONE COLUMN UNIT LAYOUT.

8/27/03 *42*

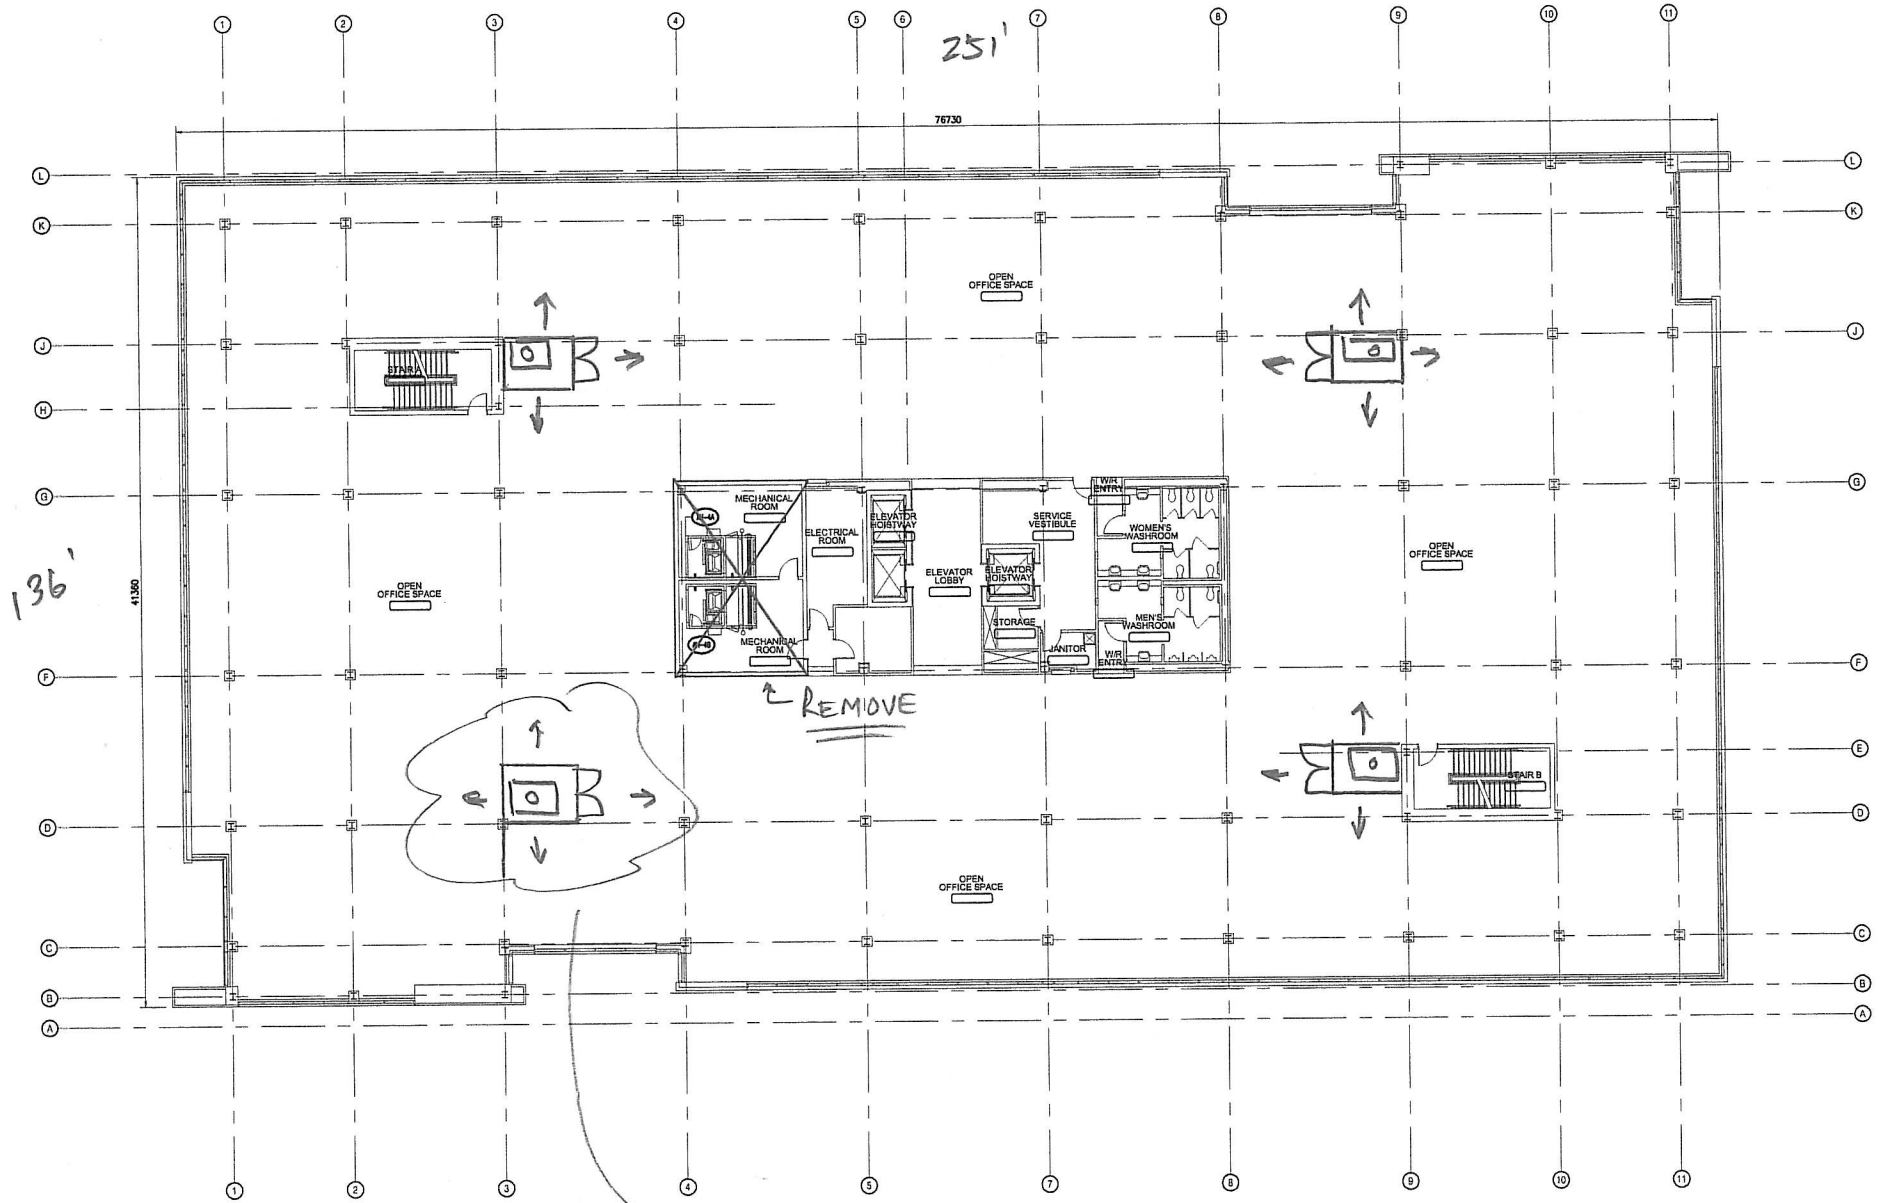

TYP (4) 9'6" x 9'0" Mech Closet Containing
 9,500 CFM ENV. COLUMN UNIT
 (refer to attachment)