


COLUMN UNIT PLACEMENT OPTIONS


TYP 24,200 GROSS #

OPTION A: COL. UNITS BLW CORE + PER. CORNER.

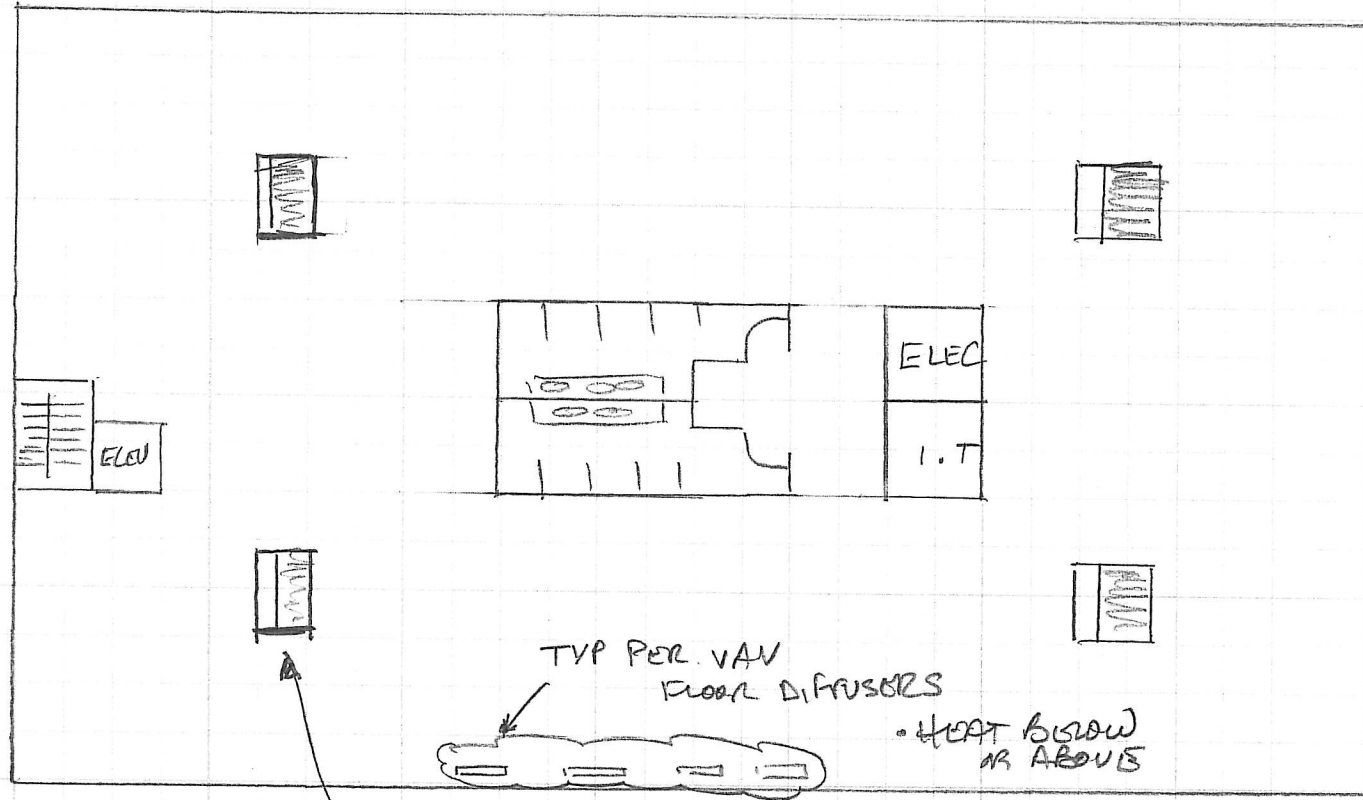

TYP PER. VAV
FLOOR DIFFUSERS
• HEAT BELOW
OR ABOVE

(1) OA PRETREAT UNIT
ON ROOF
3-6,000 CFM / FLOOR

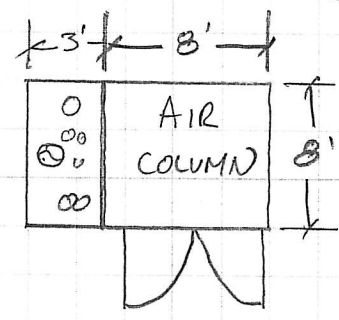

7,250 CFM
(4) AIR COLUMNS PER FLOOR
w/ adjacent supply duct
+ Plumb Chase.
- CW or DX COILS IN AHU




AIR ZONE INTERNATIONAL

5220 TED STREET
HOUSTON, TX 77040
PHONE (713) 460-4040
FAX (713) 460-4050
WWW.AIRZONEINC.COM


COLUMN UNIT PLACEMENT OPTIONS

TYP 24,200 GROSS #

OPTION B: COL. UNITS (DUAL HOR+VERT) AT EDGE OF CORE

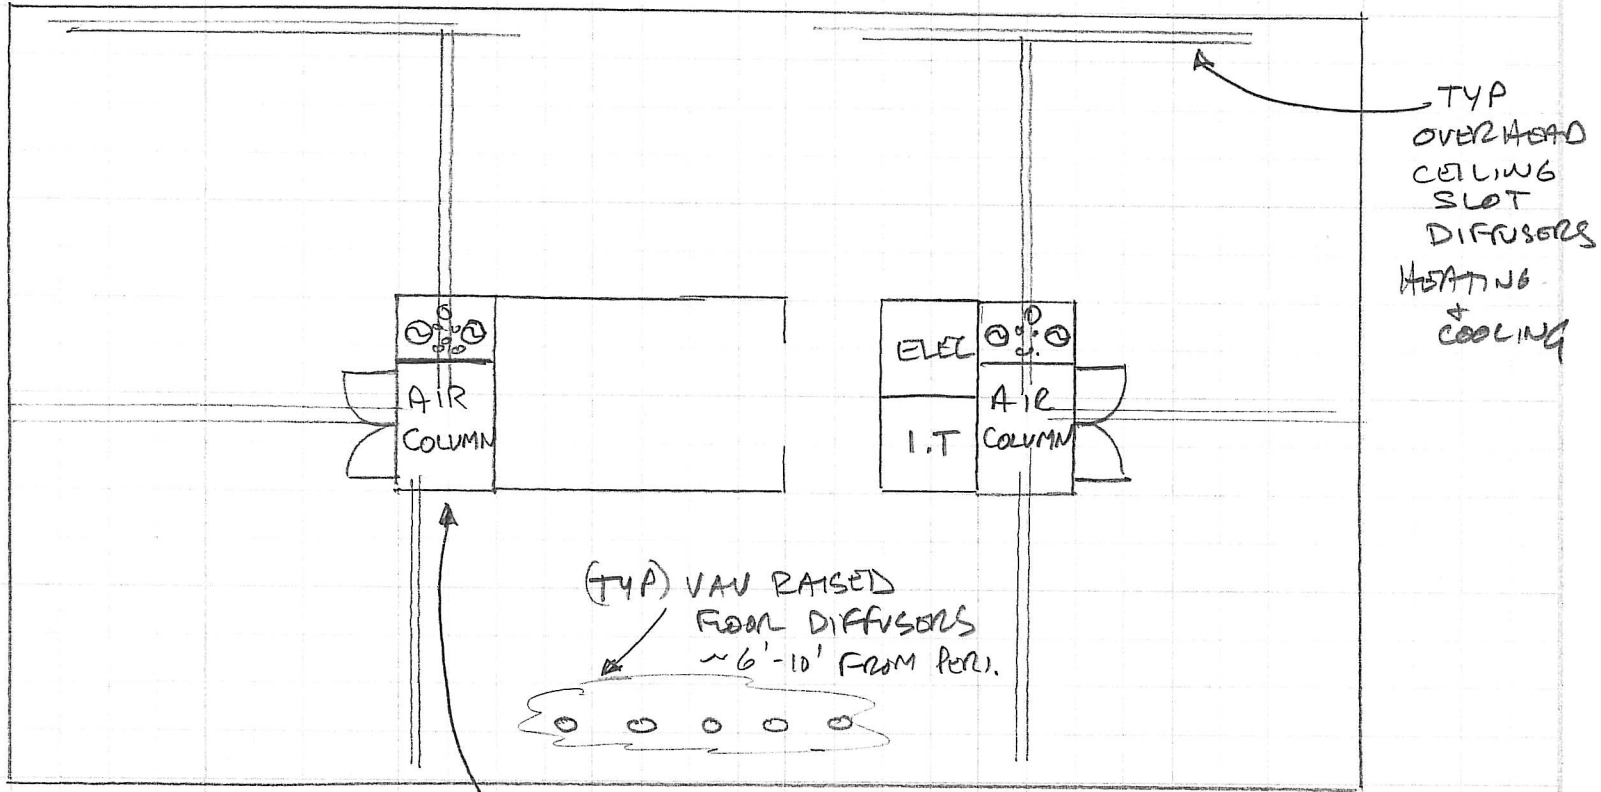

(1) 0 A PRETREAT UNIT ON ROOF
3-6,000 CFM/FLOOR

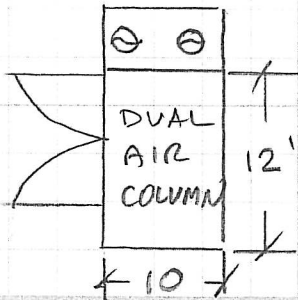

(2) 14,500 CFM AIR COLUMNS
DUAL - 1 OHV / 1 UPAD
W/ ADJACENT SUPPLY DUCT + PLUMB CHASIS
- CW OR DX COLLS IN AHU



AIR ZONE INTERNATIONAL

5220 TED STREET
HOUSTON, TX 77040
PHONE (713) 460-4040
FAX (713) 460-4050
WWW.AIRZONEINC.COM